
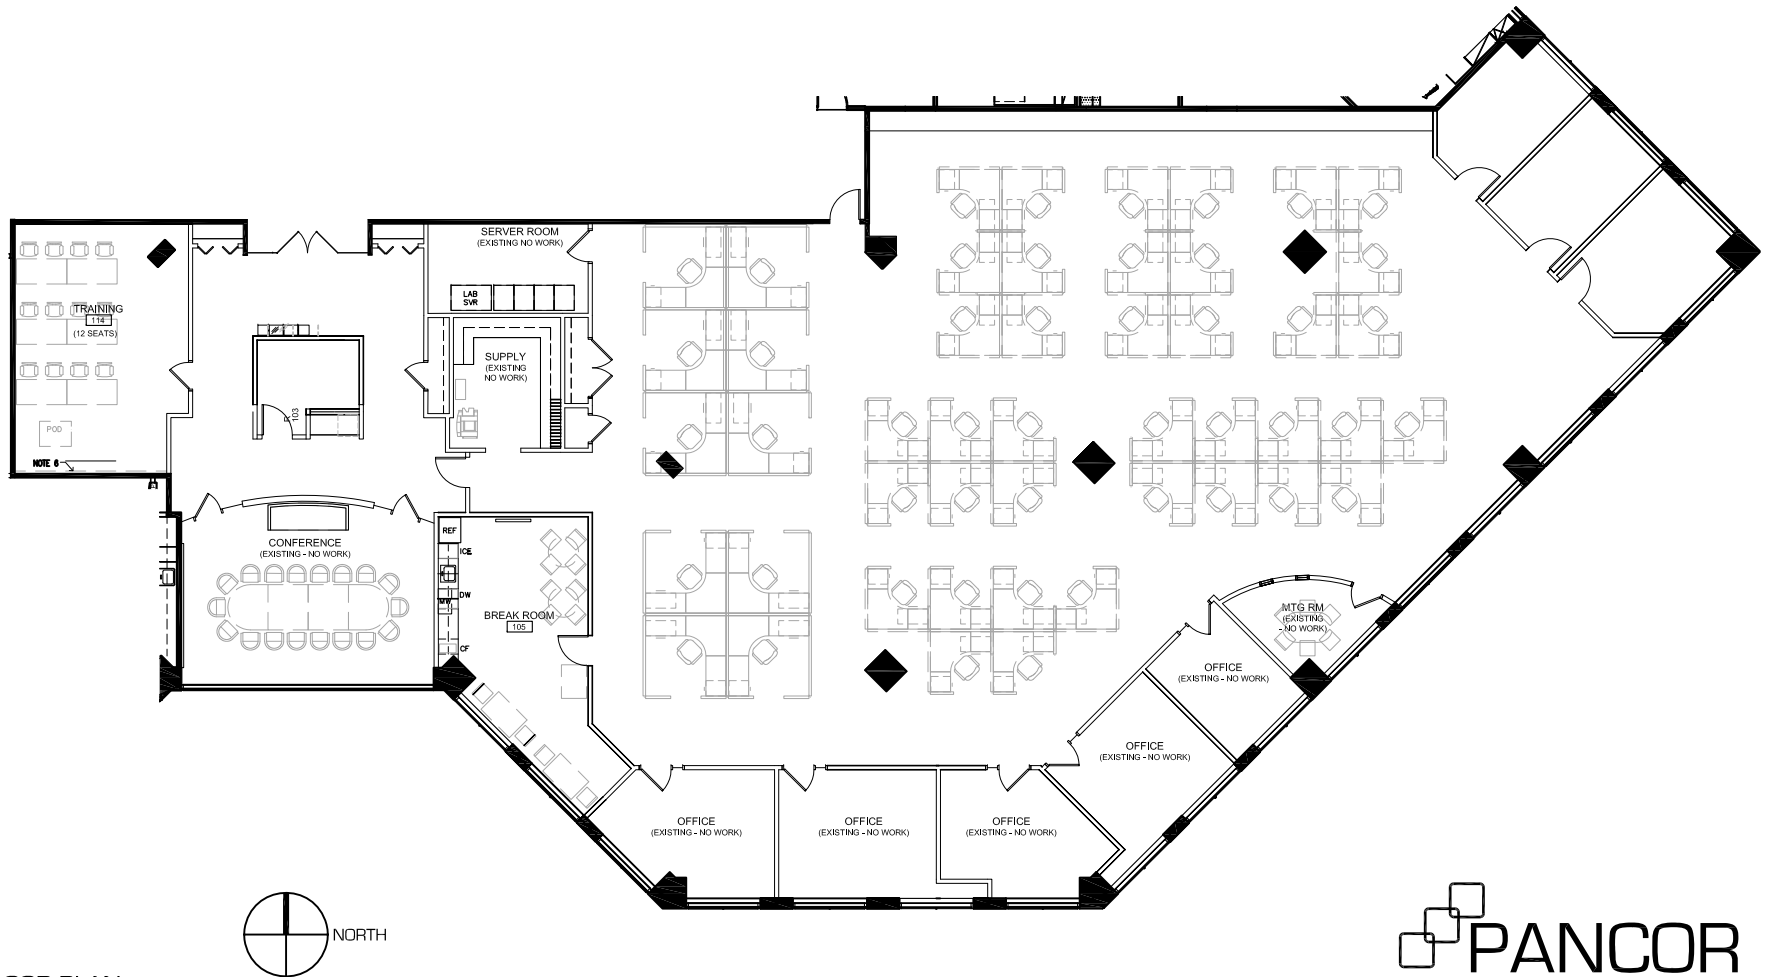


184 SHUMAN BOULEVARD
NAPERVILLE, IL 60563

SUITE 500
10,282 RSF

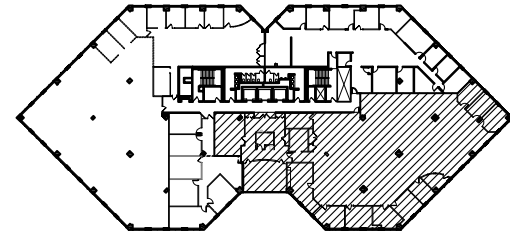

FIFTH FLOOR PLAN
SCALE: N.T.S.

 **PANCOR**
CONSTRUCTION AND DEVELOPMENT, LLC.
2175 POINT BOULEVARD - SUITE 125
ELGIN, ILLINOIS 60123
847.551.9195